

**THE SEA RANCH
 LODGE EXPANSION**
 Sea Ranch, California


DATE: March 24th, 2009

SONOMA COUNTY 24MAR09
 DESIGN REVIEW

SHEET TITLE:
**ILLUSTRATIVE
 UPPER LEVEL
 FLOOR PLAN
 LODGE + FIRESIDE
 ROOM**

© 2008 BSA Architects
 *All drawings and written material appearing
 herein constitute the original and unpublished
 work of the architect and the same may not
 be duplicated, used, or disclosed without the
 written consent of the architect.*

DRAWN BY: ME/LN SHEET
 CHECKED BY: MP R2.03
 JOB NO: 20708.10

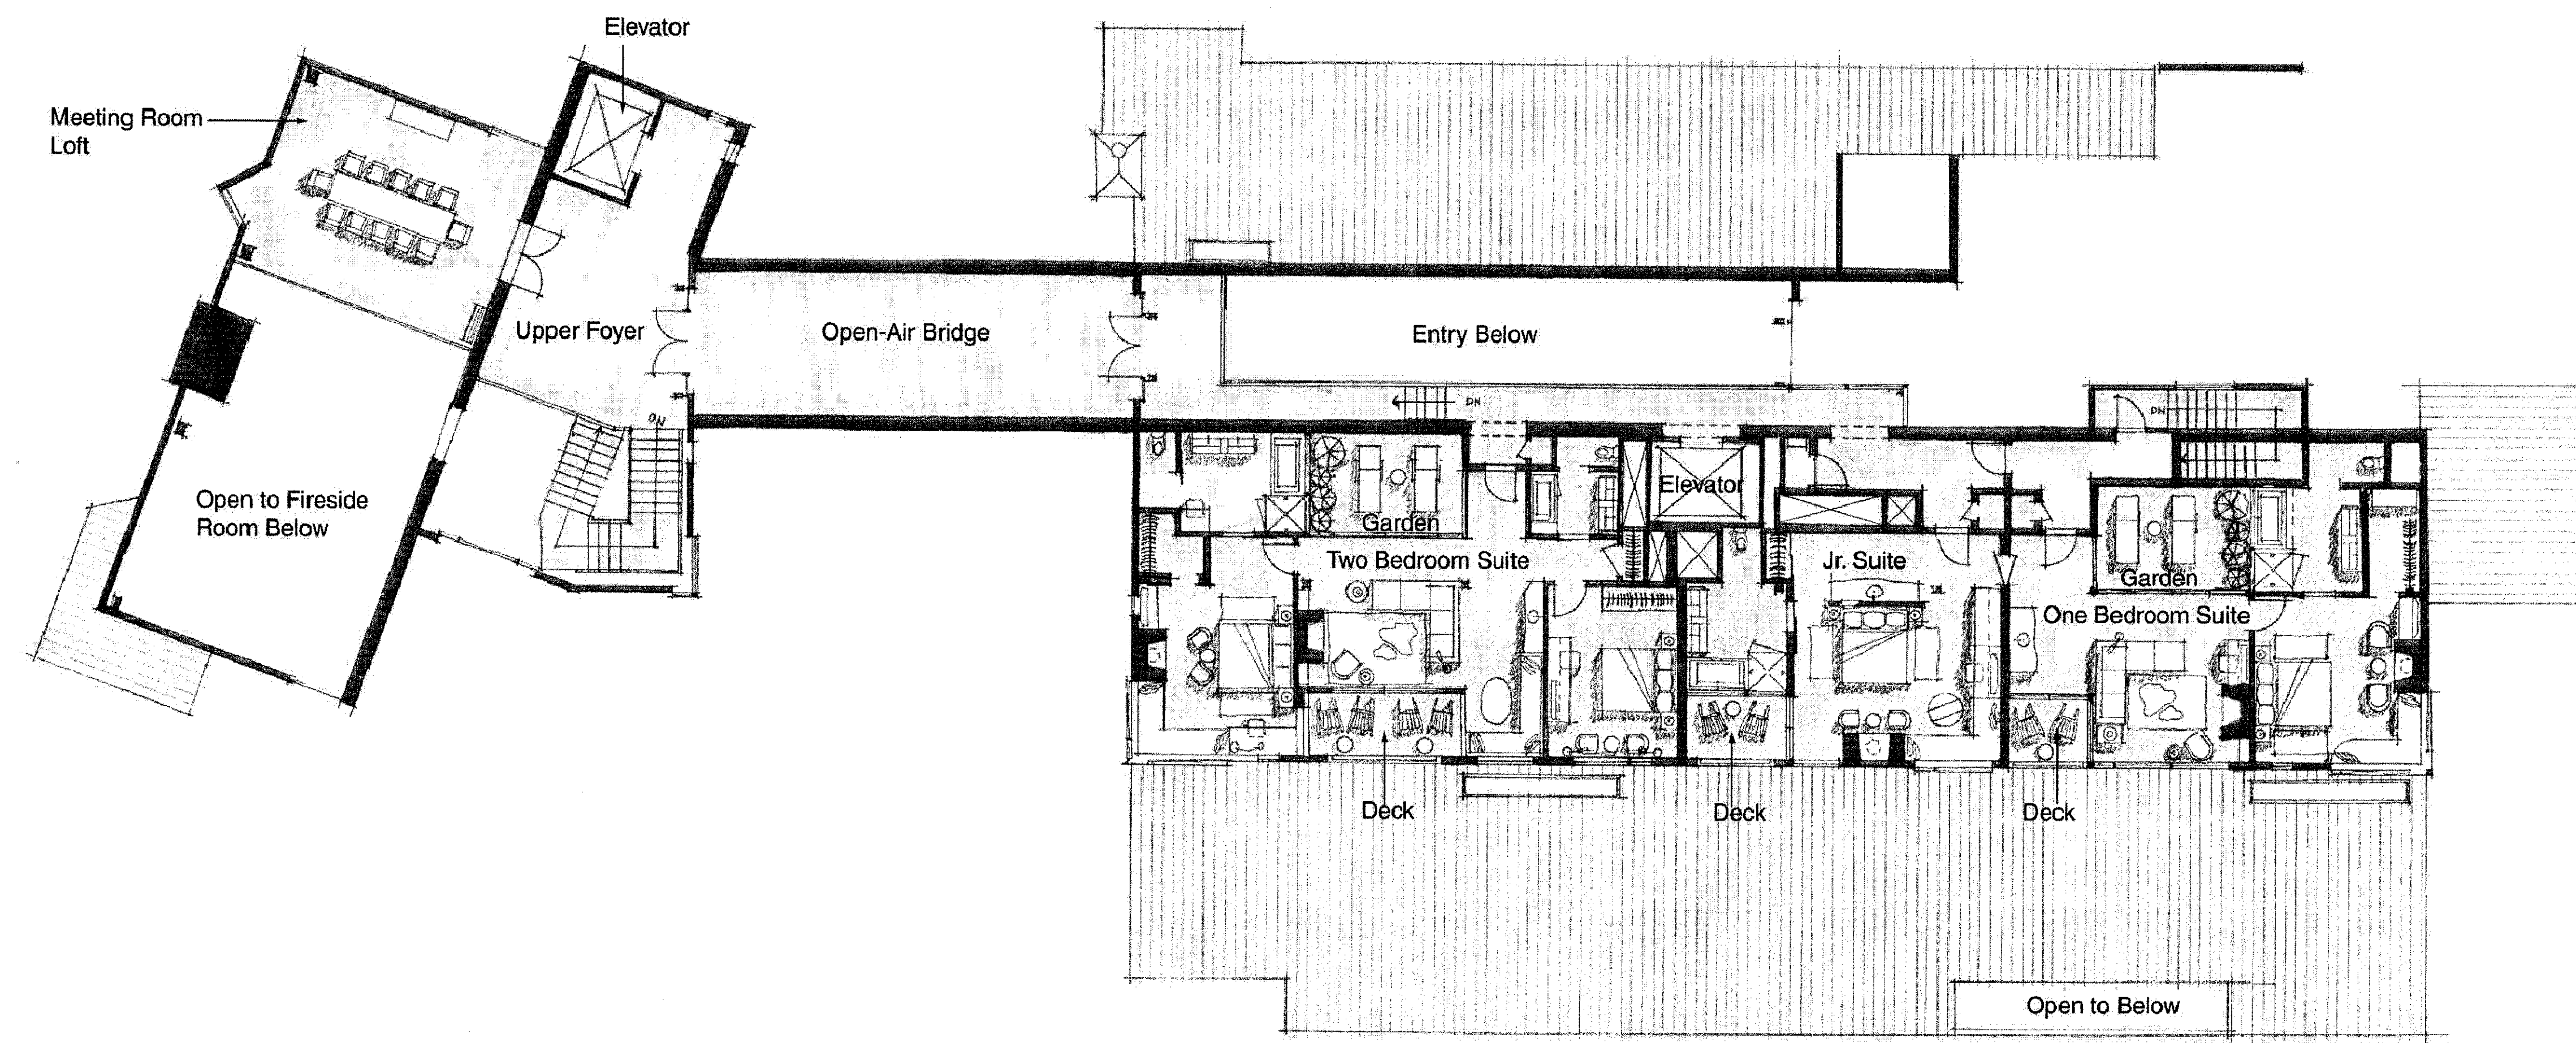

ILLUSTRATIVE - FOR REFERENCE PURPOSES

